

SELECT APPLICATION TYPE

- Preliminary Final Replat Short Form Amended

DEVELOPMENT INFORMATION

Project Location _____
Addition Name _____
Legal Description _____
Proposed Use _____
Current Zoning _____ Acreage _____ Lots _____ No. New Street Intersections _____

OWNER INFORMATION

Name _____
Address _____
City _____ State _____ ZIP _____
Phone _____ Email _____

For additional owners, please include additional copies of pages 1 and 2 of this application. The property owner must sign the application or submit a notarized letter of authorization.

REPRESENTATIVE/AGENT INFORMATION

Name _____
Address _____
City _____ State _____ ZIP _____
Phone _____ Email _____

SURVEYOR INFORMATION

Name _____
Address _____
City _____ State _____ ZIP _____
Phone _____ Email _____

ENGINEER INFORMATION

Name _____

Address _____

City _____ State _____ ZIP _____

Phone _____ Email _____

CERTIFICATION AND ACKNOWLEDGEMENTS

I certify that the above information is correct and complete to the best of my knowledge and ability, and that I will be fully prepared to present the proposal at a Planning and Zoning Commission and City Council hearing. I reserve the right to withdraw this proposal at any time by filing a written request with the Planning & Zoning Department. I understand that the filing fee is not refundable upon withdrawal of the proposal or upon denial of the case.

I acknowledge that the subdivision plat will not accepted until it has been determined that the submittal is complete and in conformance with the requirements of [Section 110-46](#) of the Subdivision Chapter of the North Richland Hills Code of Ordinances. For the purpose of these regulations, the dates listed on the **PLAT SUBMITTAL & MEETING SCHEDULE** are considered to be the official dates for which the statutory requirements for approval, approval with conditions, or disapproval of the plat are applicable.

I acknowledge that in the event that a change in zoning classification is required to accommodate the proposed development, the zoning change may be required to be approved before the subdivision plat application is considered complete.

| | | |
|--------------------------|---------------|-----------------------------|
| _____ Owner Signature | _____ Date | _____ Owner Name (print) |
|--------------------------|---------------|-----------------------------|

| | | |
|--------------------------|---------------|-----------------------------|
| _____ Agent Signature | _____ Date | _____ Agent Name (print) |
|--------------------------|---------------|-----------------------------|

APPLICATION SUBMITTAL REQUIREMENTS

Applications will be reviewed for completeness pursuant to [Sec. 110-45](#) and [Sec. 110-46](#) of the Subdivision Regulations of the City of North Richland Hills. Applications submitted without original signatures and all required documents and information will not be accepted and will be returned to the applicant. Please be sure that all required items are included for the type of application requested.

Subdivision applications must be submitted not later than 5:00 PM only on the dates listed on the **PLAT SUBMITTAL & MEETING SCHEDULE**. Applications will not be accepted outside of these submittal dates.

Subdivision information is available online in [Chapter 110 of the North Richland Hills Code of Ordinances](#). If you have questions about the application process or any submittal requirements, please call the Planning & Zoning Department at 817-427-6300.

ALL APPLICATIONS

The following items are required with all types of applications:

- Subdivision application form.
- Application fee as required by the [NRH Fee Schedule](#). This fee is non-refundable.
- Original paid receipt or tax certificate indicating that property taxes have been paid for the property. The certificate may be obtained for a fee from the Tarrant County Tax Office at 100 E Weatherford Street in downtown Fort Worth.
- If the ownership does not match the ownership on the [Tarrant County Appraisal District website](#), a warranty deed shall be submitted with this application. Please verify ownership prior to submitting the application.
- Additional information may be requested by the Development Review Committee if deemed essential for review and consideration by the Planning and Zoning Commission and City Council.
- Additional application submittal requirements, based on the specific type of application (see below).

PRELIMINARY PLAT

- [Preliminary plat](#) drawing: three (3) folded paper copies and one digital (PDF) copy. Page size must be 24" x 36" or 18" x 24".
- Preliminary drainage analysis: two (2) rolled paper copies. Plans must demonstrate compliance with the [Public Works Design Manual](#).
- Preliminary public infrastructure plans: two (2) rolled paper copies. Plans must demonstrate compliance with the [Public Works Design Manual](#).
- Tree preservation plan per [Article II - Trees](#) of the Vegetation chapter if protected trees are present on the property.

FINAL PLAT, REPLAT, AND SHORT FORM FINAL PLAT

- [Final plat](#) drawing: three (3) folded paper copies and one digital (PDF) copy. Page size must be 24" x 36" or 18" x 24".
- Certificate of Approval of Public Infrastructure Plans or approved Waiver of Public Infrastructure Plans.

AMENDED PLAT

- [Amended plat](#) drawing: three (3) folded paper copies and one digital (PDF) copy. Page size must be 24" x 36" or 18" x 24".

GENERAL INFORMATION

The platting process (sometimes referred to as the subdivision process) also ensures that all lots comply with the North Richland Hills comprehensive plan and other development regulations. A plat creates a legal building site and is generally required before a building permit or certificate of occupancy can be issued. Plats are reviewed for compliance with regulations regarding lot size and dimensions, street access and size, public utility provisions, and drainage and flood protection. State law sets out the general requirements for plats, and the City subdivision regulations establishes the process and standards for approval.

What is a subdivision plat?

A subdivision plat is a property survey, prepared by a licensed registered surveyor, describing the dimensions and locations of lot lines, streets, rights-of-way, and easements. A plat also establishes the lot, block, and subdivision name used in real estate transactions. Plats are reviewed and approved by the City and filed in the Plat Records of Tarrant County. A plat is not the property survey required by mortgage companies when closing the sale of property.

When is a plat required?

Platting is required in several situations. Generally, a plat is required when:

- Your property is vacant and has never been platted and you wish to build a new structure on your property.
- You wish to divide the property into lots or rearrange the existing lots.
- You are selling a portion of your property.
- You own two adjacent lots and wish to build over the common lot line.


Who approves plats?

The Planning and Zoning Commission reviews and makes recommendations on all plats. The City Council has final approval of all plats.

What happens after approval?

After plats are approved, original signed copies of the plat are distributed for appropriate City certifications, signatures, and recording with Tarrant County. The applicant must submit two original prints of the completed plat and copies of the original tax certificates showing a zero balance. Plats are electronically recorded with the Tarrant County Clerk or taken their offices as needed.

The graphic below describes the major steps of the platting process. The process should take no longer than 60 days from application to final action.

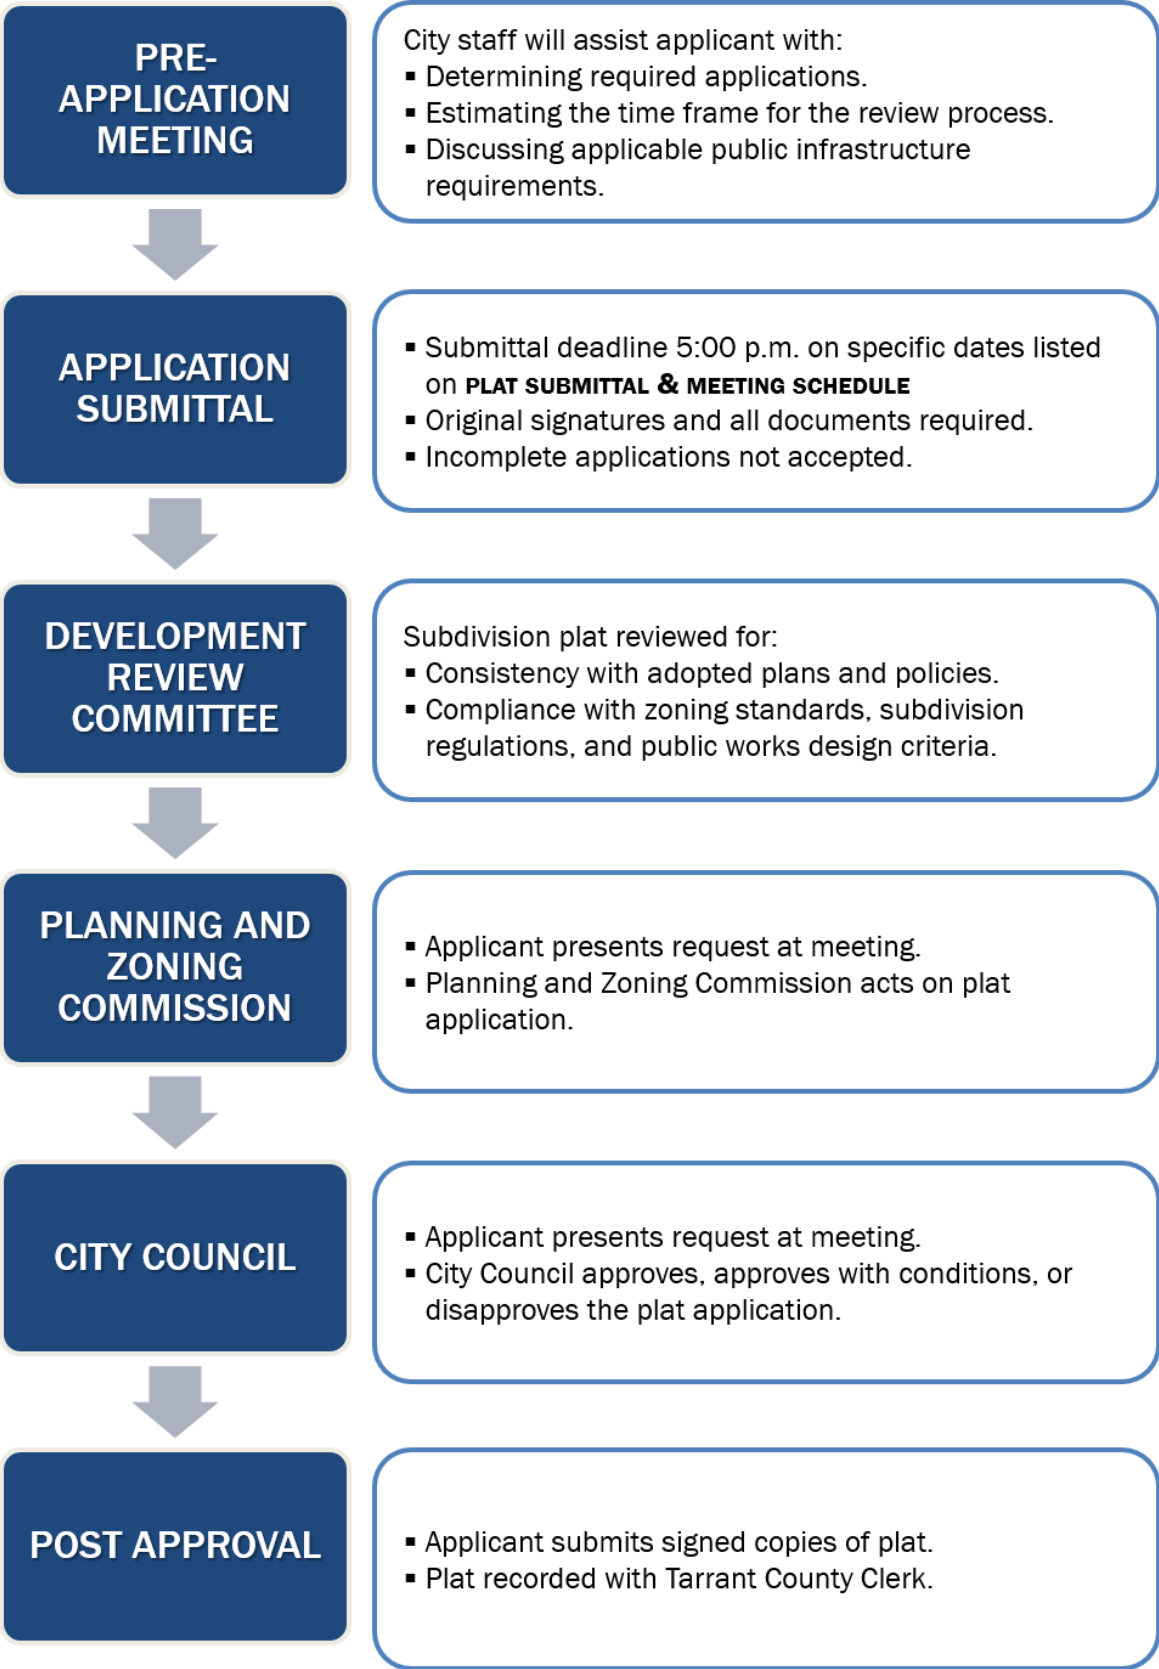

TECHNICAL REQUIREMENTS CHECKLIST

The following elements must be shown on the plat. Some plat applications require more detail than others. Each lot must comply with the requirements specified by the zoning designation for width, depth, and area. If the plat requires more than one sheet, number the sheets and provide match lines and a key map.

| TECHNICAL REQUIREMENT | Preliminary Plat | Final Plat | Replat | Short Form Final Plat | Amended Plat |
|---|--------------------------|--------------------------|--------------------------|--------------------------|--------------------------|
| Location map, north arrow, vicinity map, and written and graphic scale not to exceed 1"=100' | <input type="checkbox"/> | <input type="checkbox"/> | <input type="checkbox"/> | <input type="checkbox"/> | <input type="checkbox"/> |
| <u>Title block</u> in the lower right corner that includes <ul style="list-style-type: none"> ○ Type of plat ○ Proposed name of subdivision, with section or phase if applicable ○ Proposed lot and block numbers ○ Gross acreage ○ Reference to the original survey and previous plat, including recording information ○ City, county, state ○ Date of preparation ○ City case number | <input type="checkbox"/> | <input type="checkbox"/> | <input type="checkbox"/> | <input type="checkbox"/> | <input type="checkbox"/> |
| Name, address, and phone of record owner, the surveyor preparing the plat, and the developer | <input type="checkbox"/> | <input type="checkbox"/> | <input type="checkbox"/> | <input type="checkbox"/> | <input type="checkbox"/> |
| Location and dimensions of all boundary lines (indicated by heaviest lines) and all lot lines | <input type="checkbox"/> | <input type="checkbox"/> | <input type="checkbox"/> | <input type="checkbox"/> | <input type="checkbox"/> |
| A number or letter identifying each lot, block, and site | <input type="checkbox"/> | <input type="checkbox"/> | <input type="checkbox"/> | <input type="checkbox"/> | <input type="checkbox"/> |
| Location, dimension, and purpose of all existing or proposed easements within or abutting the subdivision <ul style="list-style-type: none"> ○ Utility easements of 7.5 feet along each side of all rear property lines ○ Recording information of all existing easements ○ Other utility and/or drainage easements as required by the Development Review Committee | <input type="checkbox"/> | <input type="checkbox"/> | <input type="checkbox"/> | <input type="checkbox"/> | <input type="checkbox"/> |
| <u>Metes and bounds</u> description corresponding to the illustration <ul style="list-style-type: none"> ○ Reference to original survey or subdivision corner and Texas NAD83 State Plane Coordinate System ○ Last instrument conveying title to each parcel, including grantor, grantee, date, and land record reference ○ Total acreage of proposed subdivision | n/a | <input type="checkbox"/> | <input type="checkbox"/> | <input type="checkbox"/> | <input type="checkbox"/> |
| Texas NAD83 State Plane coordinates for at least two corners of the subdivision. Coordinates must be tied to the City's GPS monuments. | n/a | <input type="checkbox"/> | <input type="checkbox"/> | <input type="checkbox"/> | <input type="checkbox"/> |
| Information on properties adjoining and within 100 feet of the perimeter of the proposed subdivision, including properties located on the opposite sides of streets (shown with dotted or dashed lines). <ul style="list-style-type: none"> ○ If platted, subdivision name; lot, block, or tract numbers; recording information ○ If unplatted, current deed record ownership information | <input type="checkbox"/> | <input type="checkbox"/> | <input type="checkbox"/> | <input type="checkbox"/> | <input type="checkbox"/> |
| Location of city limit lines if they traverse, form a part of the boundary, or are contiguous to the boundary of the subdivision | <input type="checkbox"/> | <input type="checkbox"/> | <input type="checkbox"/> | <input type="checkbox"/> | <input type="checkbox"/> |

| TECHNICAL REQUIREMENT | Preliminary Plat | Final Plat | Replat | Short Form Final Plat | Amended Plat |
|---|--------------------------|--------------------------|--------------------------|--------------------------|--------------------------|
| Building setback lines on all street frontages, as required by the zoning designation of the property | <input type="checkbox"/> | <input type="checkbox"/> | <input type="checkbox"/> | <input type="checkbox"/> | <input type="checkbox"/> |
| Former lot numbers and lot lines shown in lighter font and line weight or grey tones | <input type="checkbox"/> | <input type="checkbox"/> | <input type="checkbox"/> | <input type="checkbox"/> | <input type="checkbox"/> |
| Location and dimensions of all property proposed for park use or other public or common reservation | <input type="checkbox"/> | <input type="checkbox"/> | <input type="checkbox"/> | <input type="checkbox"/> | <input type="checkbox"/> |
| Street right-of-way for all existing and proposed streets, consistent with the standards of the public works design manual and master thoroughfare plan, including: <ul style="list-style-type: none"> ○ Right-of-way of existing streets verified with existing monuments on opposite side of the street ○ Centerline bearings and distances ○ Curve data and dimensions | <input type="checkbox"/> | <input type="checkbox"/> | <input type="checkbox"/> | <input type="checkbox"/> | <input type="checkbox"/> |
| Location of 100-year flood plain limits, if applicable | <input type="checkbox"/> | <input type="checkbox"/> | <input type="checkbox"/> | <input type="checkbox"/> | <input type="checkbox"/> |
| Location and dimensions of existing structures that will encroach any building setback lines, including distance from property lines, and a notation stating whether the structures will remain or be removed | <input type="checkbox"/> | <input type="checkbox"/> | <input type="checkbox"/> | <input type="checkbox"/> | <input type="checkbox"/> |
| Street names for all existing and proposed streets | <input type="checkbox"/> | <input type="checkbox"/> | <input type="checkbox"/> | n/a | n/a |
| Acreage significant to three digits of the square footage of each lot, shown on the lot or in table format | <input type="checkbox"/> | <input type="checkbox"/> | <input type="checkbox"/> | <input type="checkbox"/> | <input type="checkbox"/> |
| Owner's certification and dedication statement , including recording information of warranty deed, and notary statement for all record owners | n/a | <input type="checkbox"/> | <input type="checkbox"/> | <input type="checkbox"/> | <input type="checkbox"/> |
| Certificate of approval appropriate to the type of plat | <input type="checkbox"/> | <input type="checkbox"/> | <input type="checkbox"/> | <input type="checkbox"/> | <input type="checkbox"/> |
| Plat notes and conditions, where appropriate | <input type="checkbox"/> | <input type="checkbox"/> | <input type="checkbox"/> | <input type="checkbox"/> | <input type="checkbox"/> |
| Replats must contain the following certification: "This plat does not attempt to alter or remove existing deed restrictions or covenants, if any, on this property." | n/a | n/a | <input type="checkbox"/> | n/a | n/a |
| Amended plats must contain: <ul style="list-style-type: none"> ○ A note describing the purpose of the amended plat. ○ The following certification: "This plat does not increase the number of lots in the previously recorded subdivision, nor attempt to alter or remove existing deed restrictions or covenants, if any, on this property." | n/a | n/a | n/a | n/a | <input type="checkbox"/> |
| Certification statement of the surveyor who prepared the plat | <input type="checkbox"/> | <input type="checkbox"/> | <input type="checkbox"/> | <input type="checkbox"/> | <input type="checkbox"/> |
| The following Tarrant County certification near the lower right-hand corner of the drawing: "This plat filed as Instrument No. D _____, Date _____" | n/a | <input type="checkbox"/> | <input type="checkbox"/> | <input type="checkbox"/> | <input type="checkbox"/> |

LEGAL DESCRIPTION

A "long legal" or metes and bounds description is used when property has never been platted, or when establishing exterior boundaries. A "short legal" may be used for replats when all of the lot is included in the replat, and exterior boundaries do not change.

BEING all of Lot(s) ____, Block(s) ____, (Addition Name), an addition to the City of North Richland Hills, Tarrant County, Texas, according to the plat recorded in Volume/Cabinet XXX, Page/Slide XXX, of the Plat Records of Tarrant County, Texas.

NOTARY STATEMENT

The notary statement shall follow the owner's signature and must include the notary's seal with an expiration date. When there is more than one owner signing the plat, individual notary statements may be required.

STATE OF TEXAS
COUNTY OF TARRANT

BEFORE ME, the undersigned authority, on this day personally appeared (Affiant), [of (Corporation name, if applicable),] known to me to be the person whose name is subscribed to the foregoing instrument and acknowledged to me that he/she executed the same for the purposes and consideration therein expressed, in the capacity therein stated, and as the act and deed of said [partnership -or- individual, as applicable.]

GIVEN UNDER MY HAND AND SEAL OF OFFICE on the ____ day of ____, 20xx.
Notary Public, State of Texas
My Commission expires:
NOTARY SEAL

TITLE BLOCKS

The appropriate title block for each type of plat is shown below.

| | |
|---|---|
| <p>PRELIMINARY PLAT (ADDITION NAME) Lot(s) ____, Block(s) ____, BEING XXX.XXX acres of land located in the (Survey Name) Survey, Abstract No. XXX, an addition to the City of North Richland Hills, Tarrant County, Texas. (Date)</p> | <p>FINAL PLAT (ADDITION NAME), Lot(s) ____, Block(s) ____, An addition to the City of North Richland Hills, Tarrant County, Texas, being XXX.XXX acres of land located in the (Survey Name) Survey, Abstract No. XXX, Tarrant County, Texas. (Date)</p> |
| <p>REPLAT (ADDITION NAME) Lot(s) ____, Block(s) ____, BEING a revision of Lot(s) ____, Block(s), (Addition Name), an addition to the City of North Richland Hills, Tarrant County, Texas, according to the Plat recorded in Volume/Cabinet ____, Page/Slide ____, Plat Records, Tarrant County, Texas. (Date)</p> | <p>SHORT FORM FINAL PLAT (ADDITION NAME), Lot(s) ____, Block(s) ____, An addition to the City of North Richland Hills, Tarrant County, Texas, being XXX.XXX acres of land located in the (Survey Name) Survey, Abstract No. XXX, Tarrant County, Texas. (Date)</p> |
| <p>AMENDED PLAT (ADDITION NAME) Lot(s) ____, Block(s) ____, BEING an amendment to Lot(s) ____, Block(s) ____, (Addition Name), an addition to the City of North Richland Hills, Tarrant County, Texas, according to the Plat recorded in Volume/Cabinet ____, Page/Slide ____, Plat Records, Tarrant County, Texas. (Date)</p> | |

SURVEYOR'S CERTIFICATION STATEMENT

The following surveyor certification statement is used for all plats. A surveyor certification is not required to be notarized.

I, [Surveyor's Name], a Registered Professional Land Surveyor in the State of Texas, do hereby certify that this plat is true and correct and was prepared from an actual survey on the ground made by me or under my direction and supervision.
SEAL

CERTIFICATE OF APPROVAL

The following approval blocks are used for all plats.

WHEREAS the Planning and Zoning Commission of the City of North Richland Hills, Texas, voted affirmatively on this ____ day of _____, 20__, to recommend approval of this plat by the City Council.

Chairman, Planning and Zoning Commission

Attest: Secretary, Planning and Zoning Commission

WHEREAS the City Council of the City of North Richland Hills, Texas, voted affirmatively on this ____ day of _____, 20__, to approve this plat for filing of record.

Mayor, City of North Richland Hills

Attest: City Secretary